


# Order #4901096 - Oakleyville - Proposed Water Main Installation



## LEGEND

- Proposed Water Main
- SCWA Water Mains**
- Below 6"
- 8"
- 12"
- Public Fire Hydrants
- Road Right-of-Ways

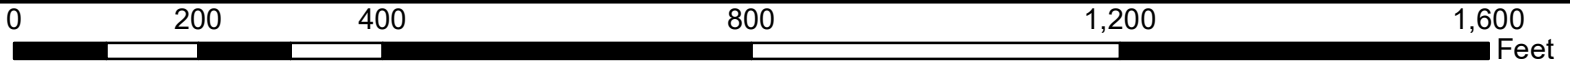

File Location H:\William Roderka\Projects\Oakleyville